




# Construction Detail Drawing


## Passive Timber Frame Wall with Passive Strip Foundation and Service Cavity

Key skills needed for Mandatory Exam Paper Question 1!!!


# Passive Timber Frame Wall with Service Cavity Scale 1:10

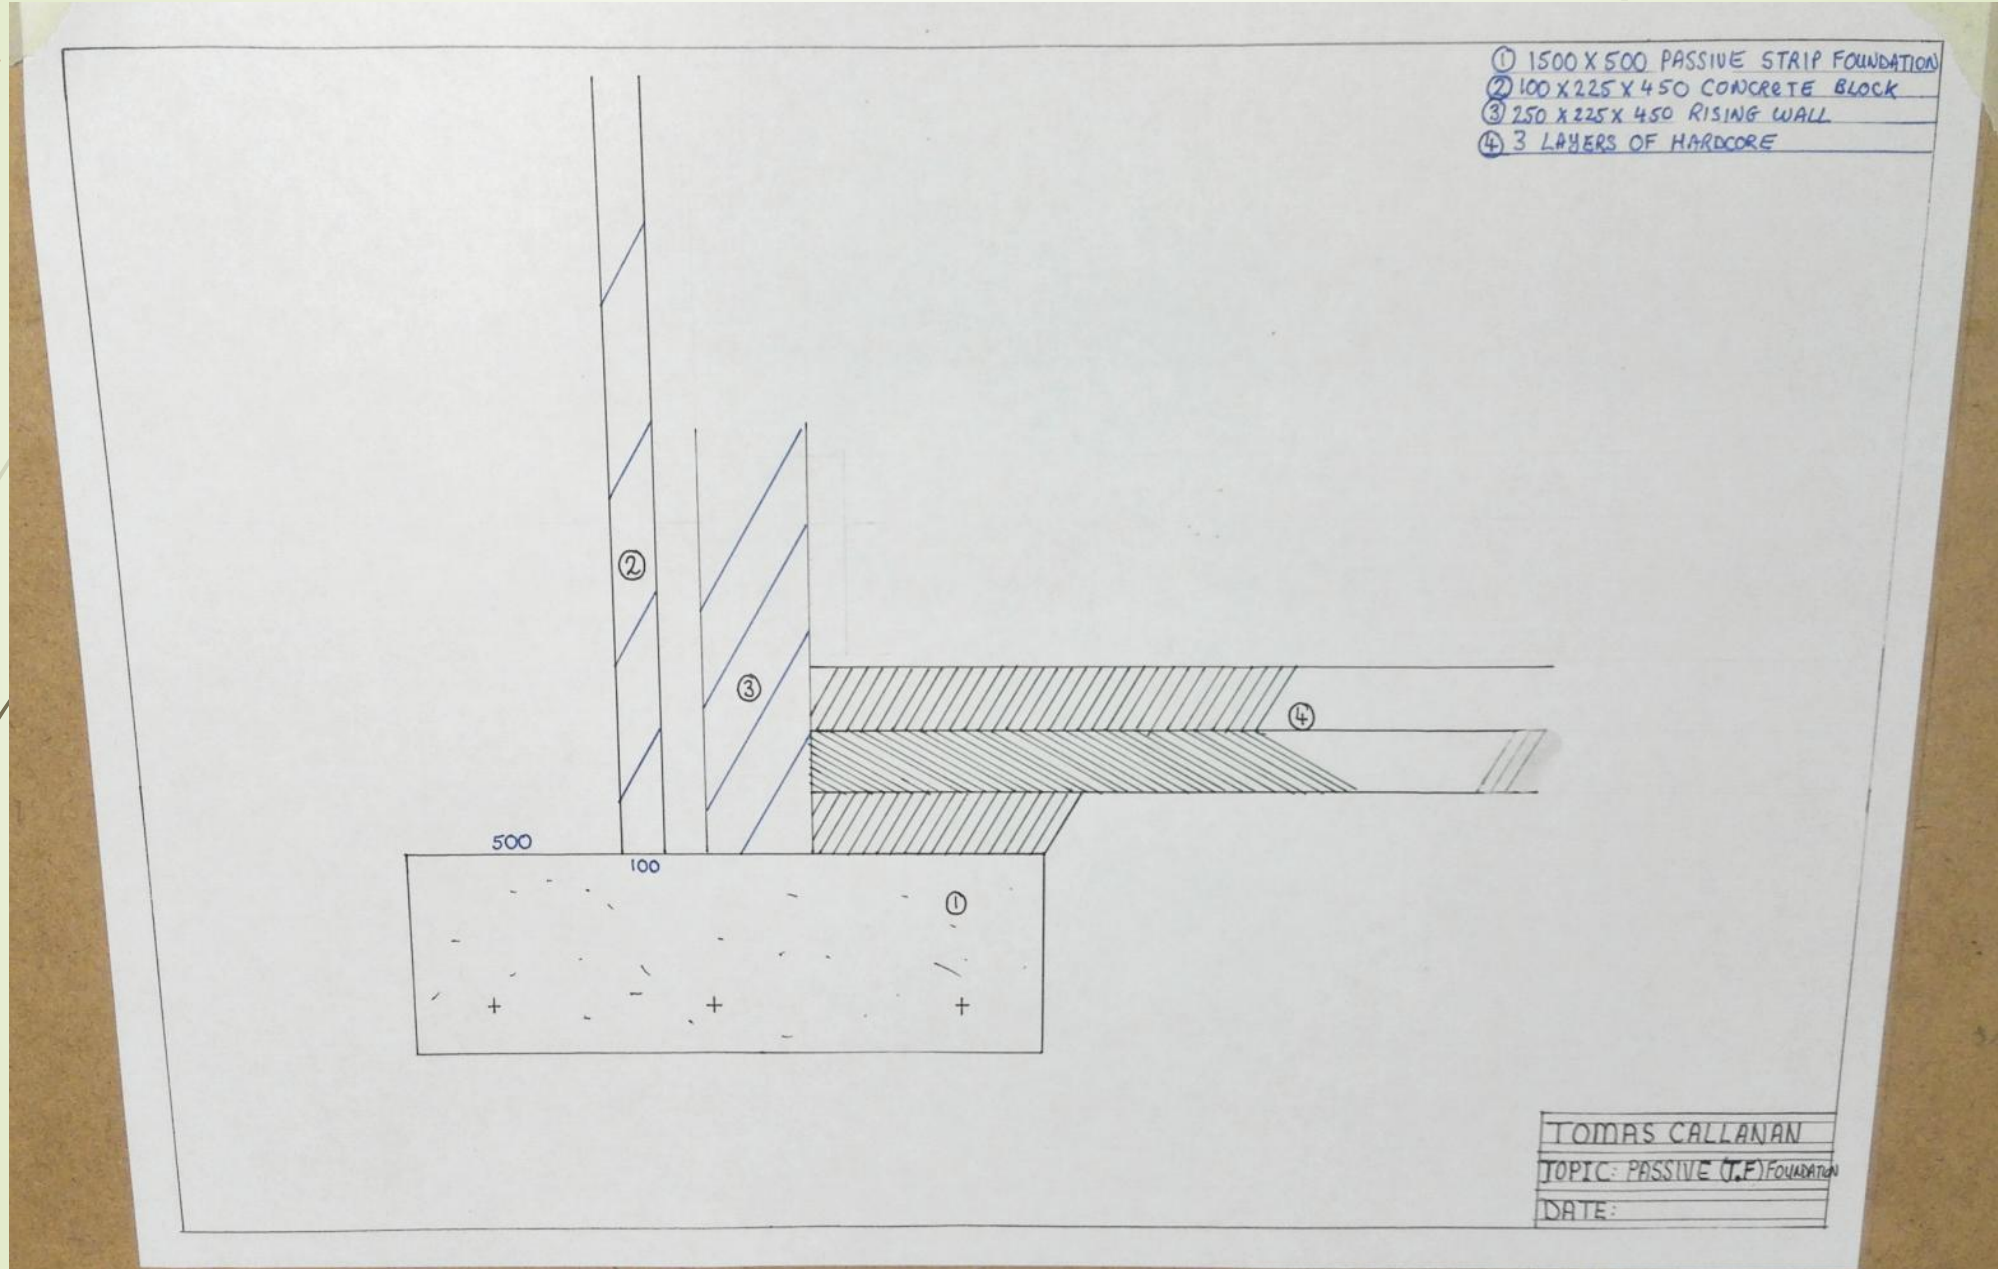

# Passive Timber Frame Wall with Service Cavity **Scale 1:10**

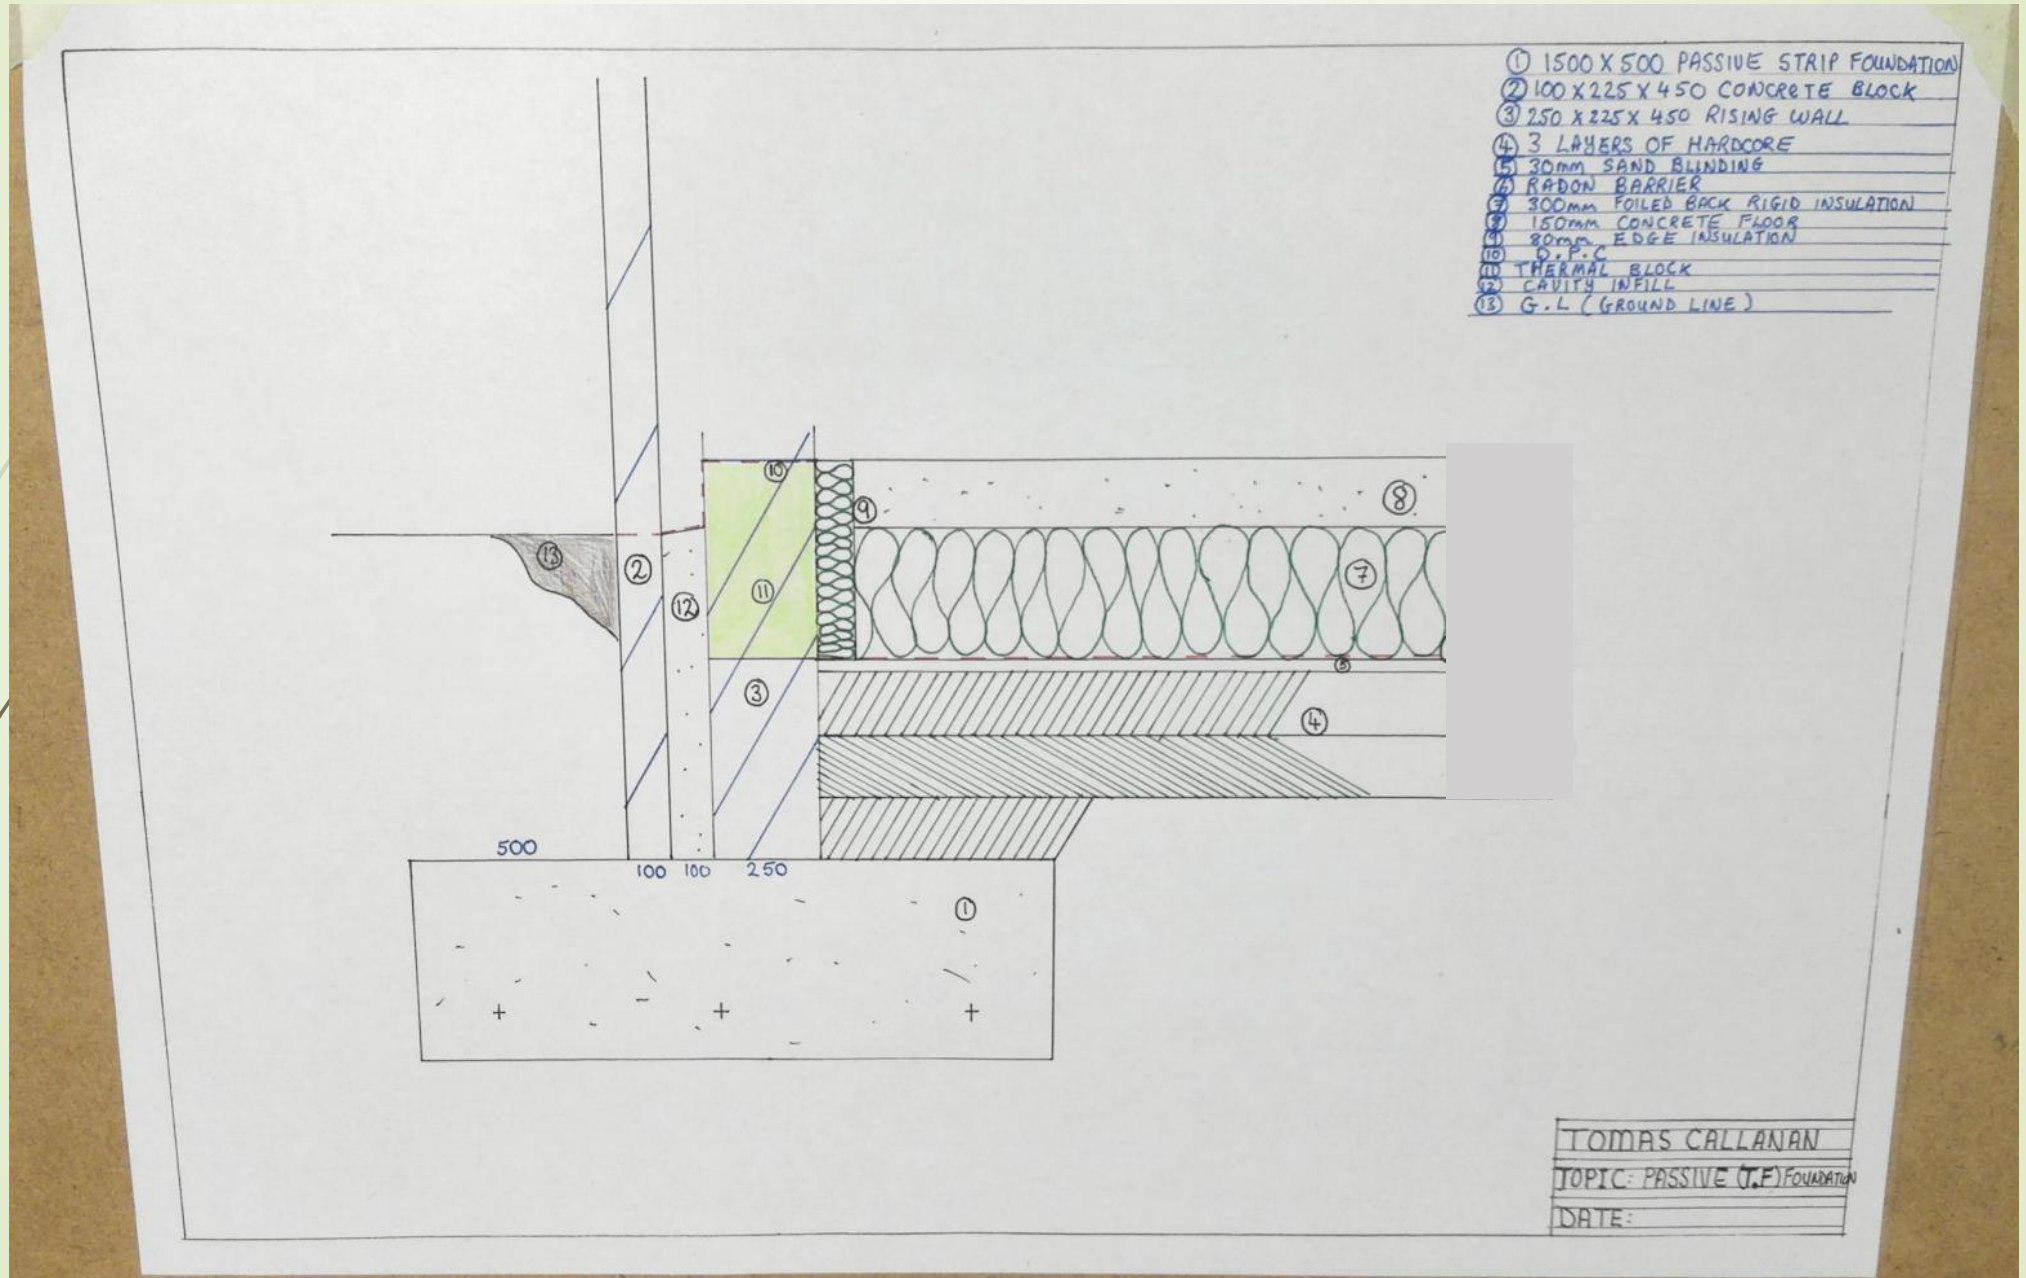

# Passive Timber Frame Wall with Service Cavity Scale 1:10

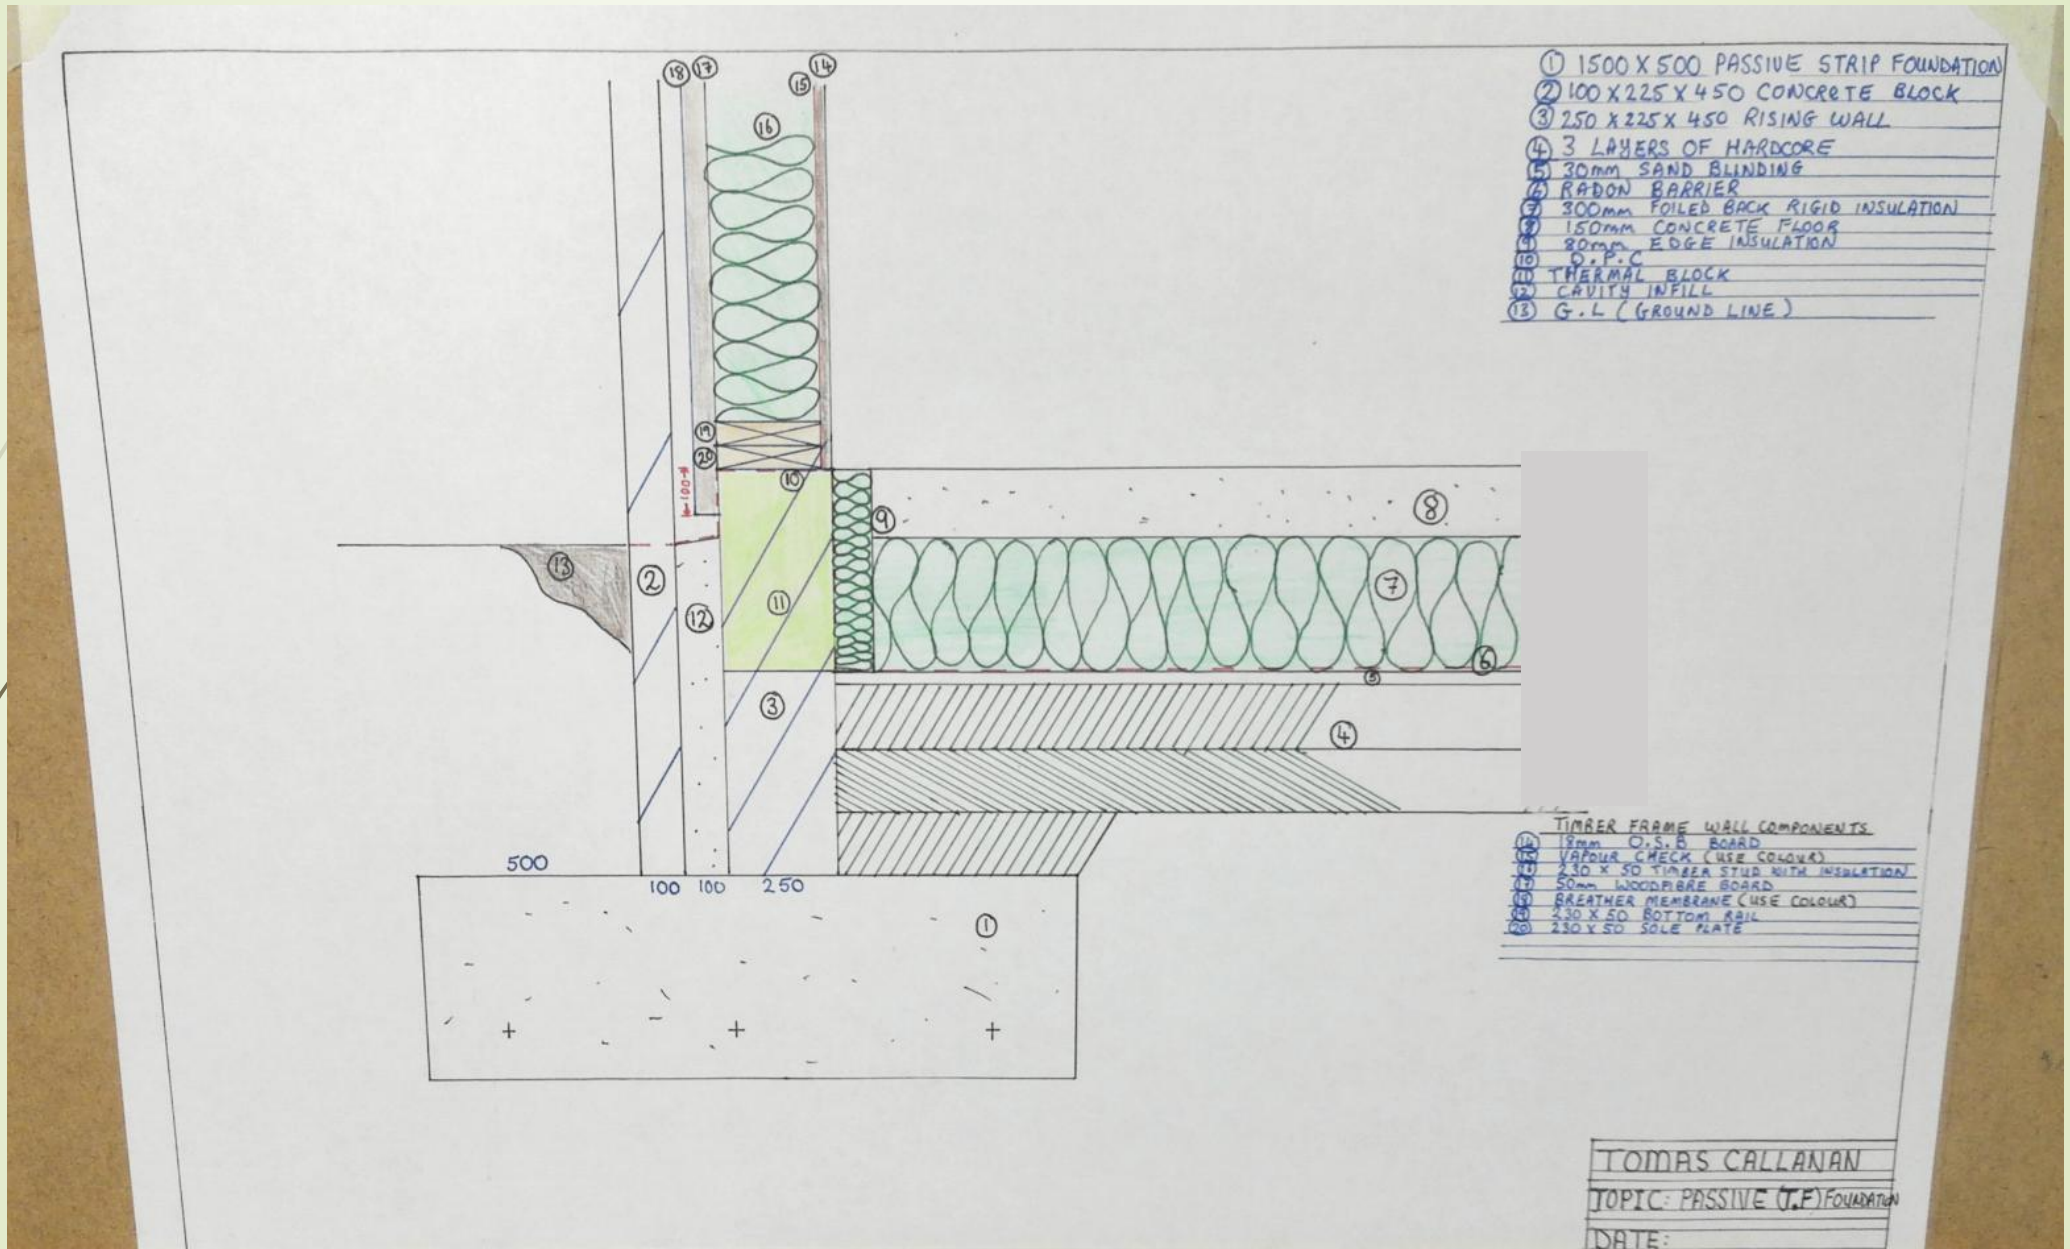

# Passive Timber Frame Wall with Service Cavity Scale 1:10

